

House 01

Level 00 71.95m² Internal & 77.00m² External
Level 01 67.10m² Internal & 22.00m² External
Level 02 71.05m² Internal & 30.60m² External
Level 03 7.65m² Internal & 65.90m² External

TOTAL 217.75m² Internal & 195.50m² External

House 02

Level 00 73.90m² Internal & 23.35m² External
Level 01 66.20m² Internal & 13.40m² External
Level 02 72.80m² Internal & 9.80m² External
Level 03 29.40m² Internal & 44.20m² External

TOTAL 242.30m² Internal & 90.75m² External

House 03

Level 00 74.15m² Internal & 22.15m² External
Level 01 65.90m² Internal & 14.00m² External
Level 02 73.65m² Internal & 9.80m² External
Level 03 30.35m² Internal & 43.70m² External

TOTAL 244.05m² Internal & 89.65m² External

Parcel 01


TOTAL 129.85m²

Parcel 02



TOTAL 129.85m²

Parcel 03

TOTAL 129.85m²

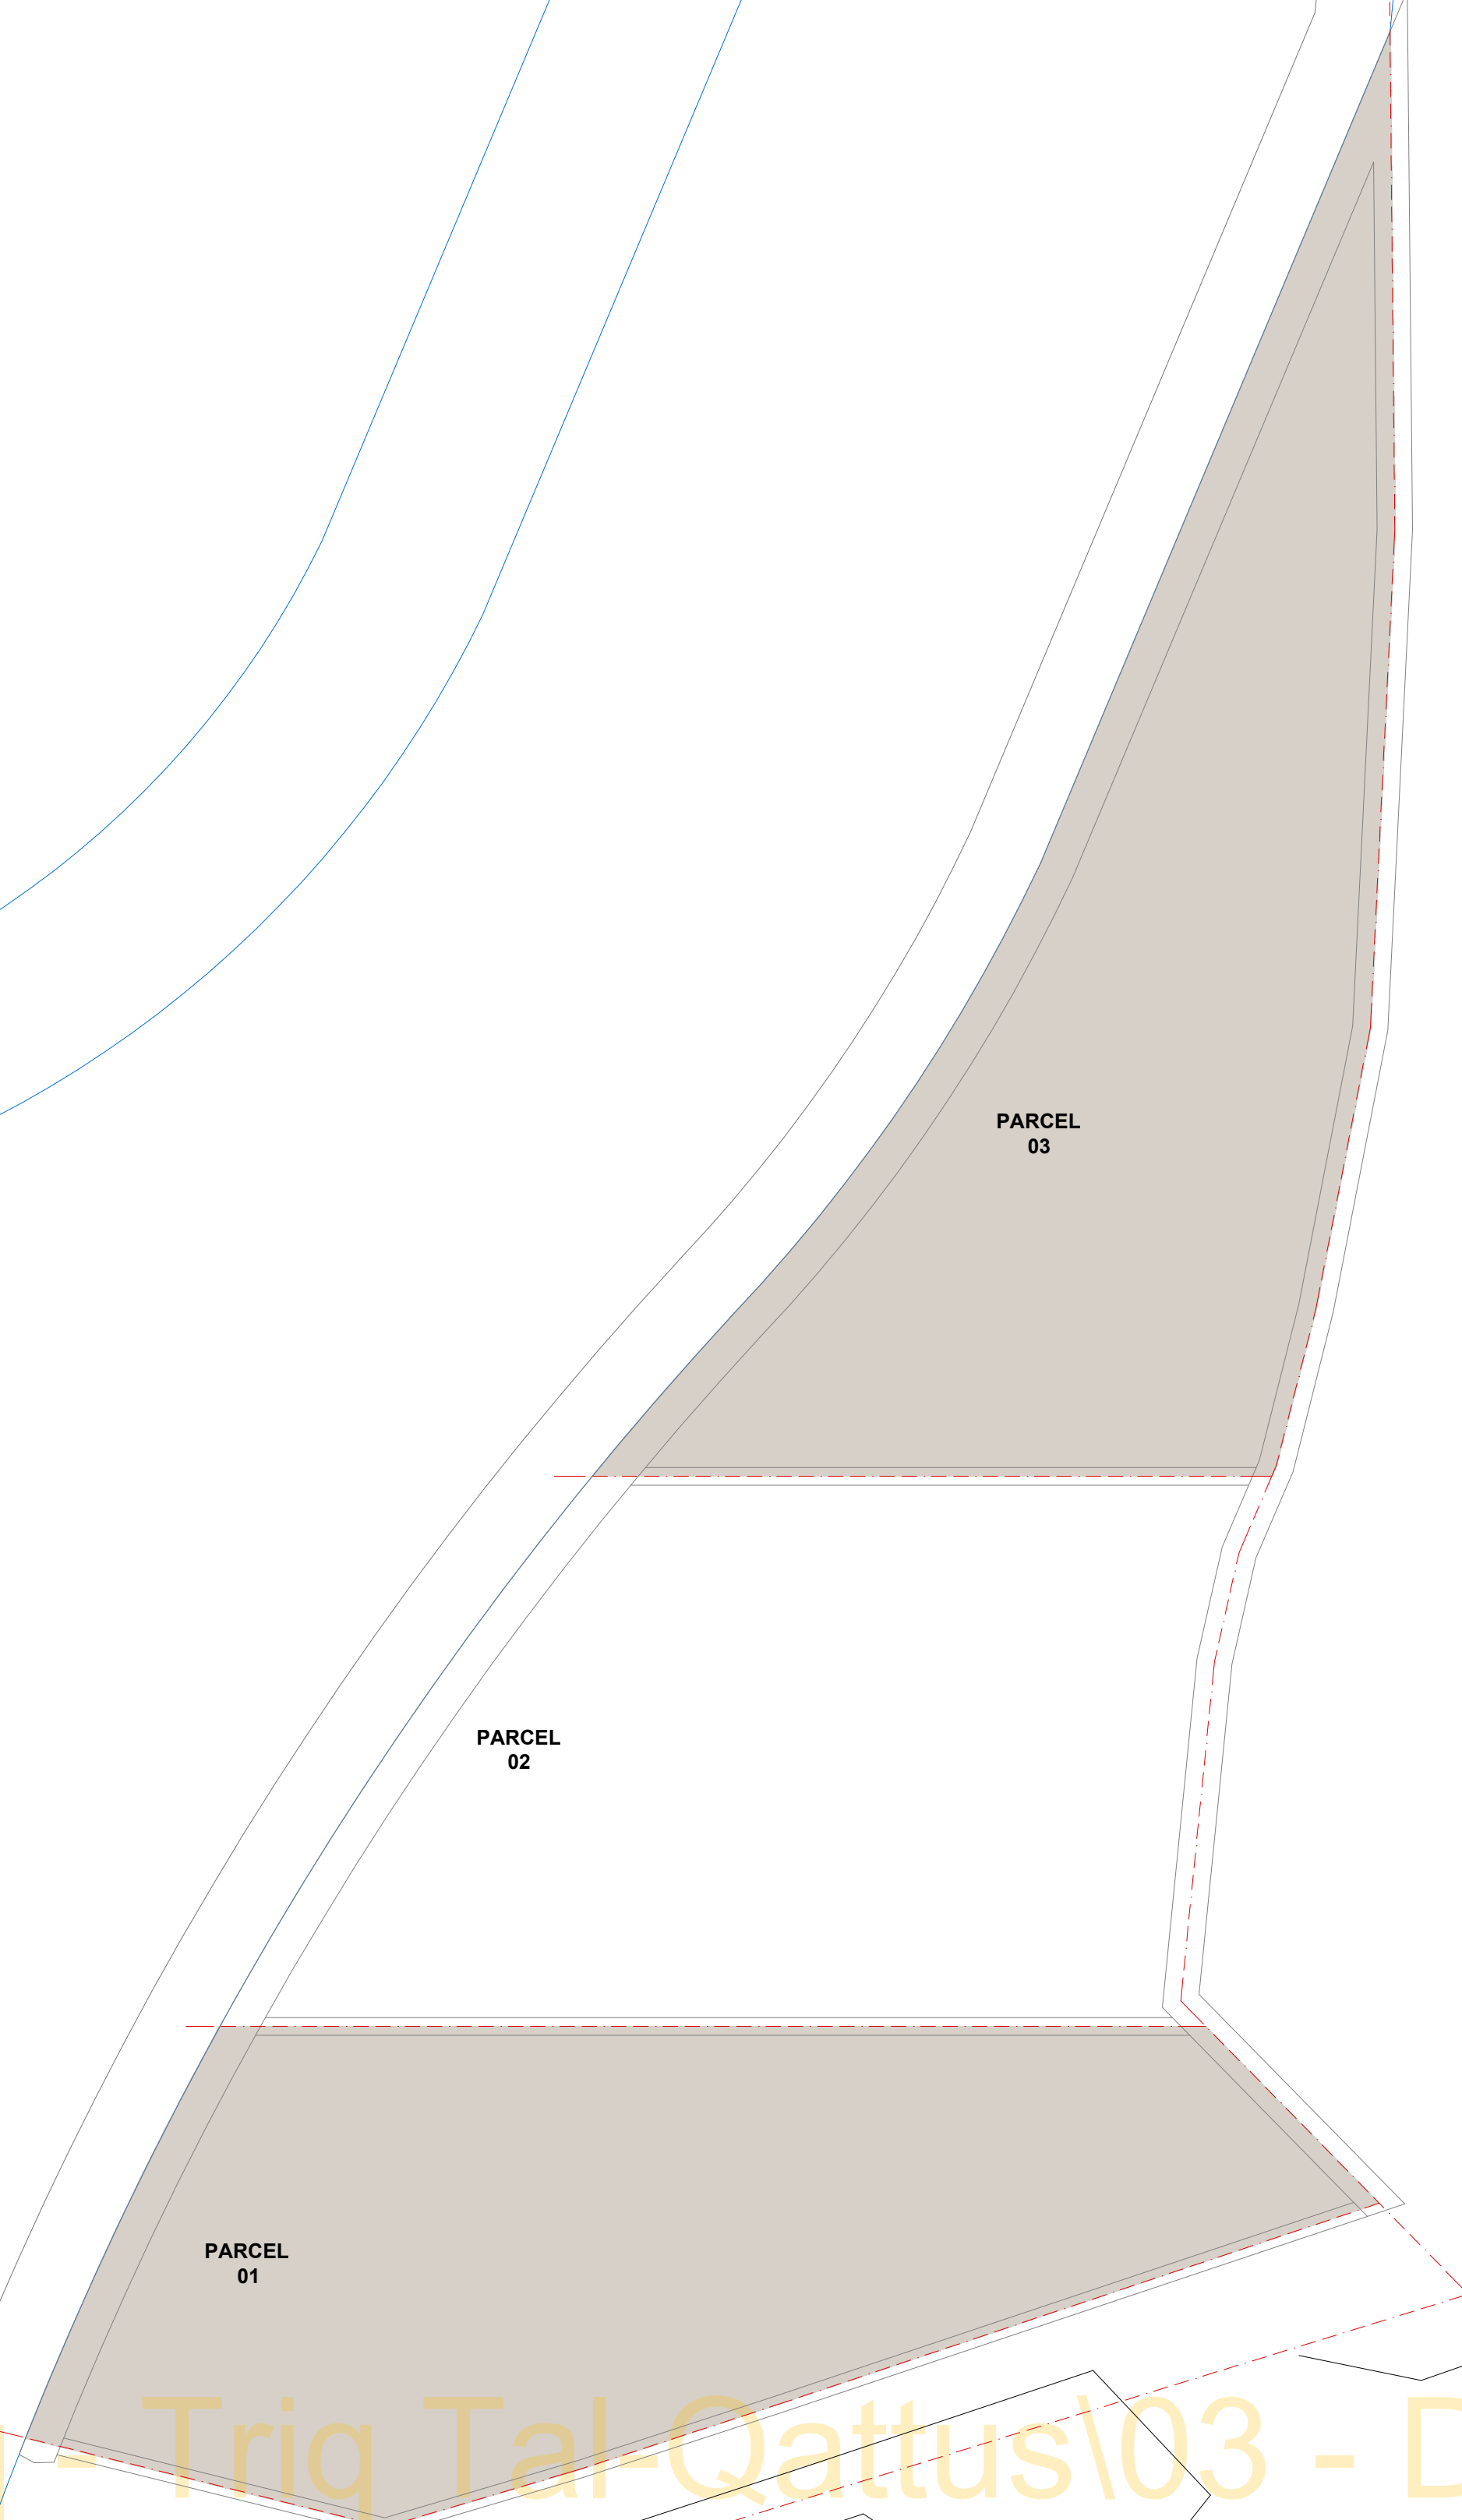

PROPOSED GROUND FLOOR PLAN

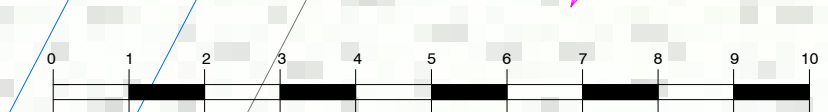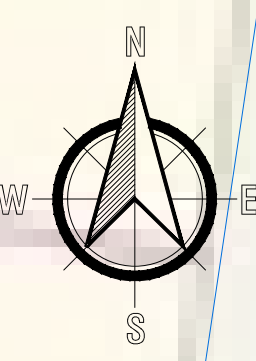

PROPOSED GROUND FLOOR PLAN





64.70
+


64.40
+

1
73.00


1
78.30



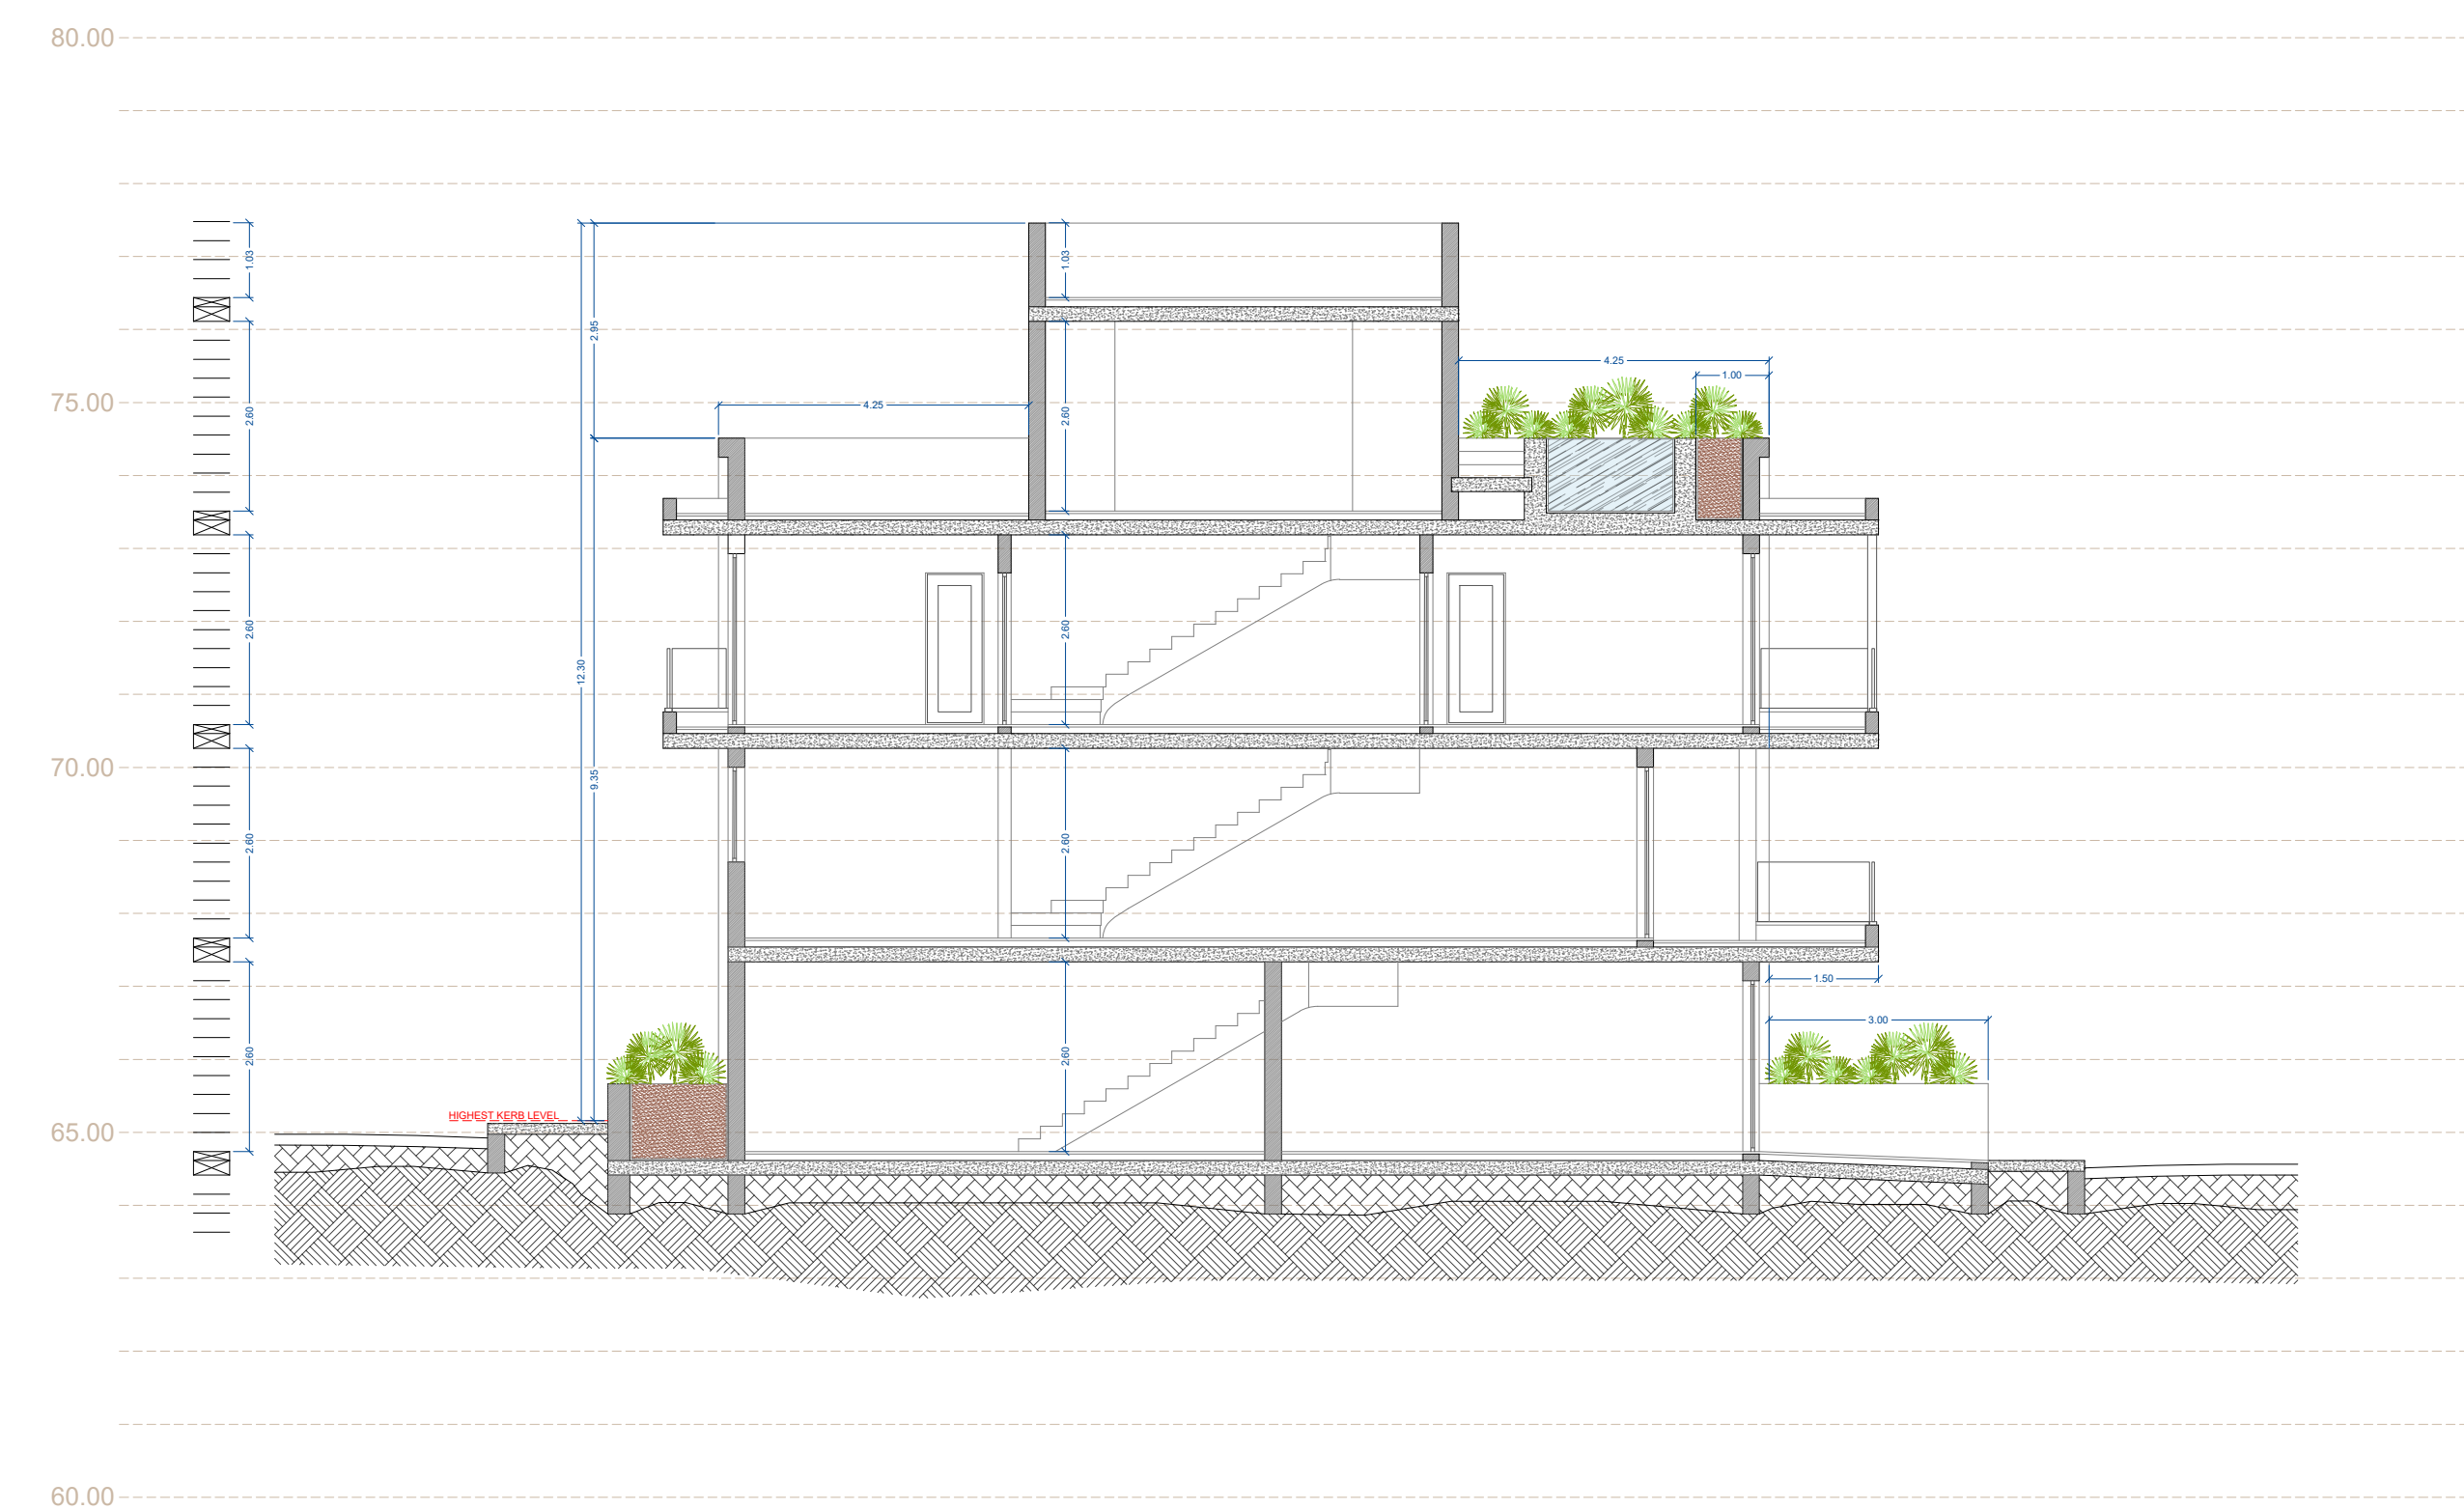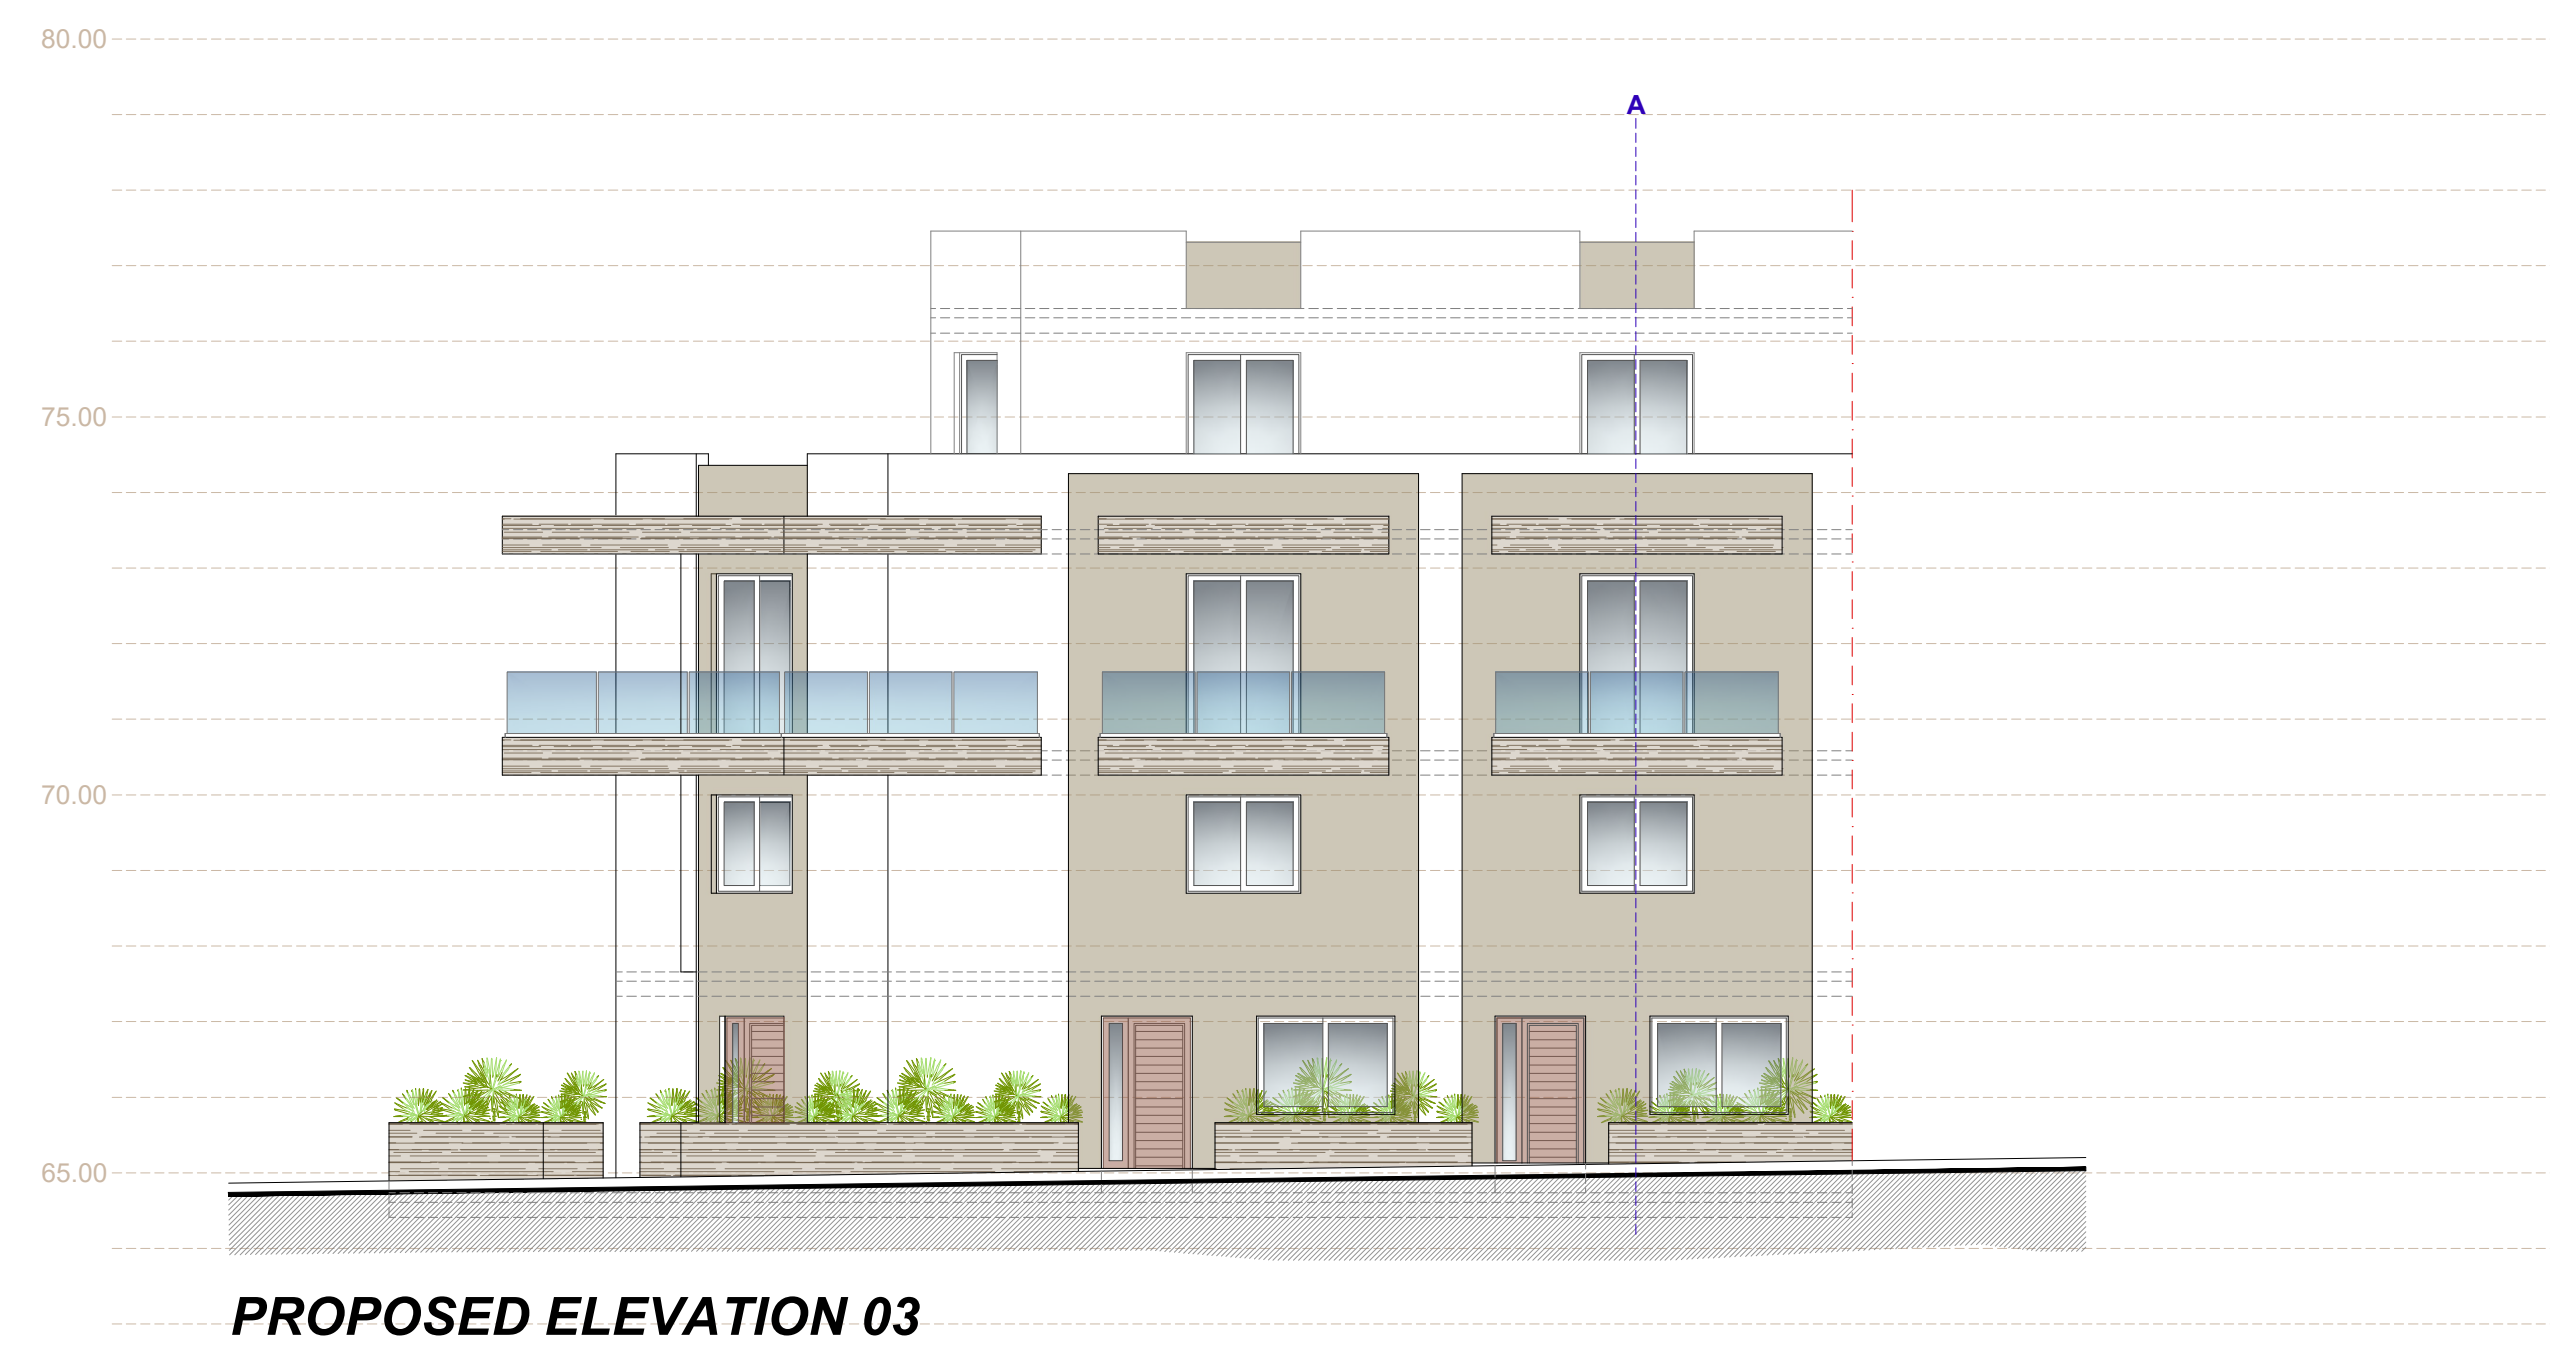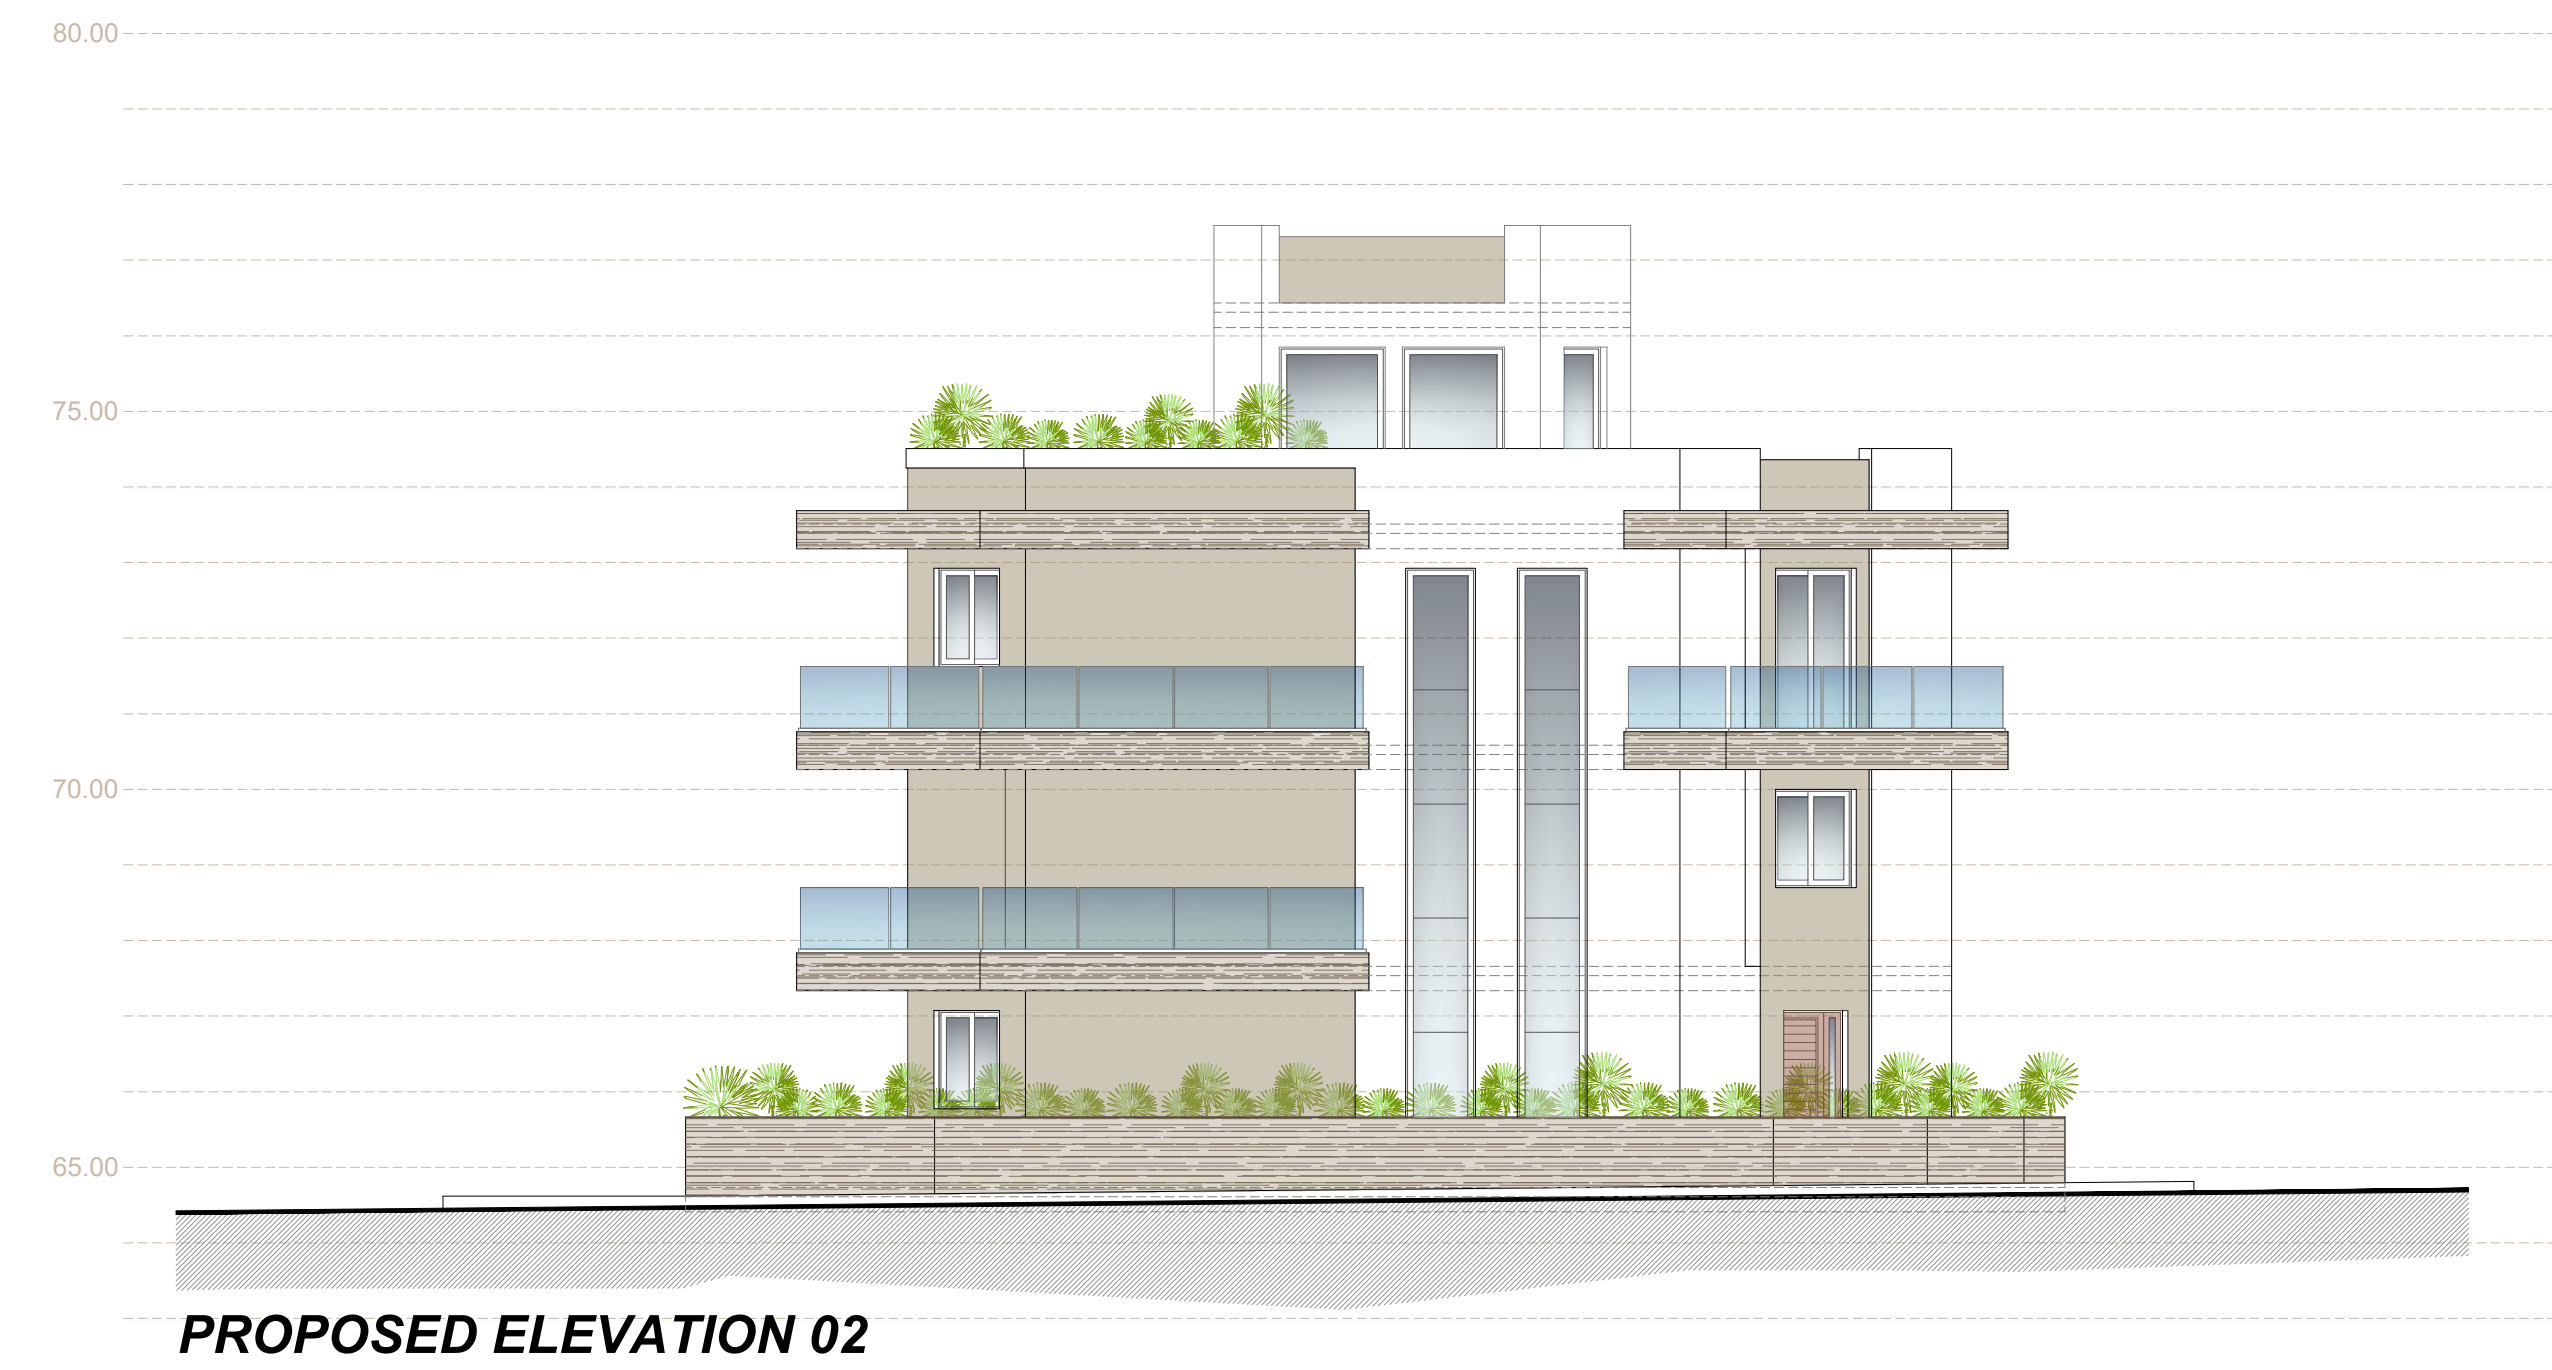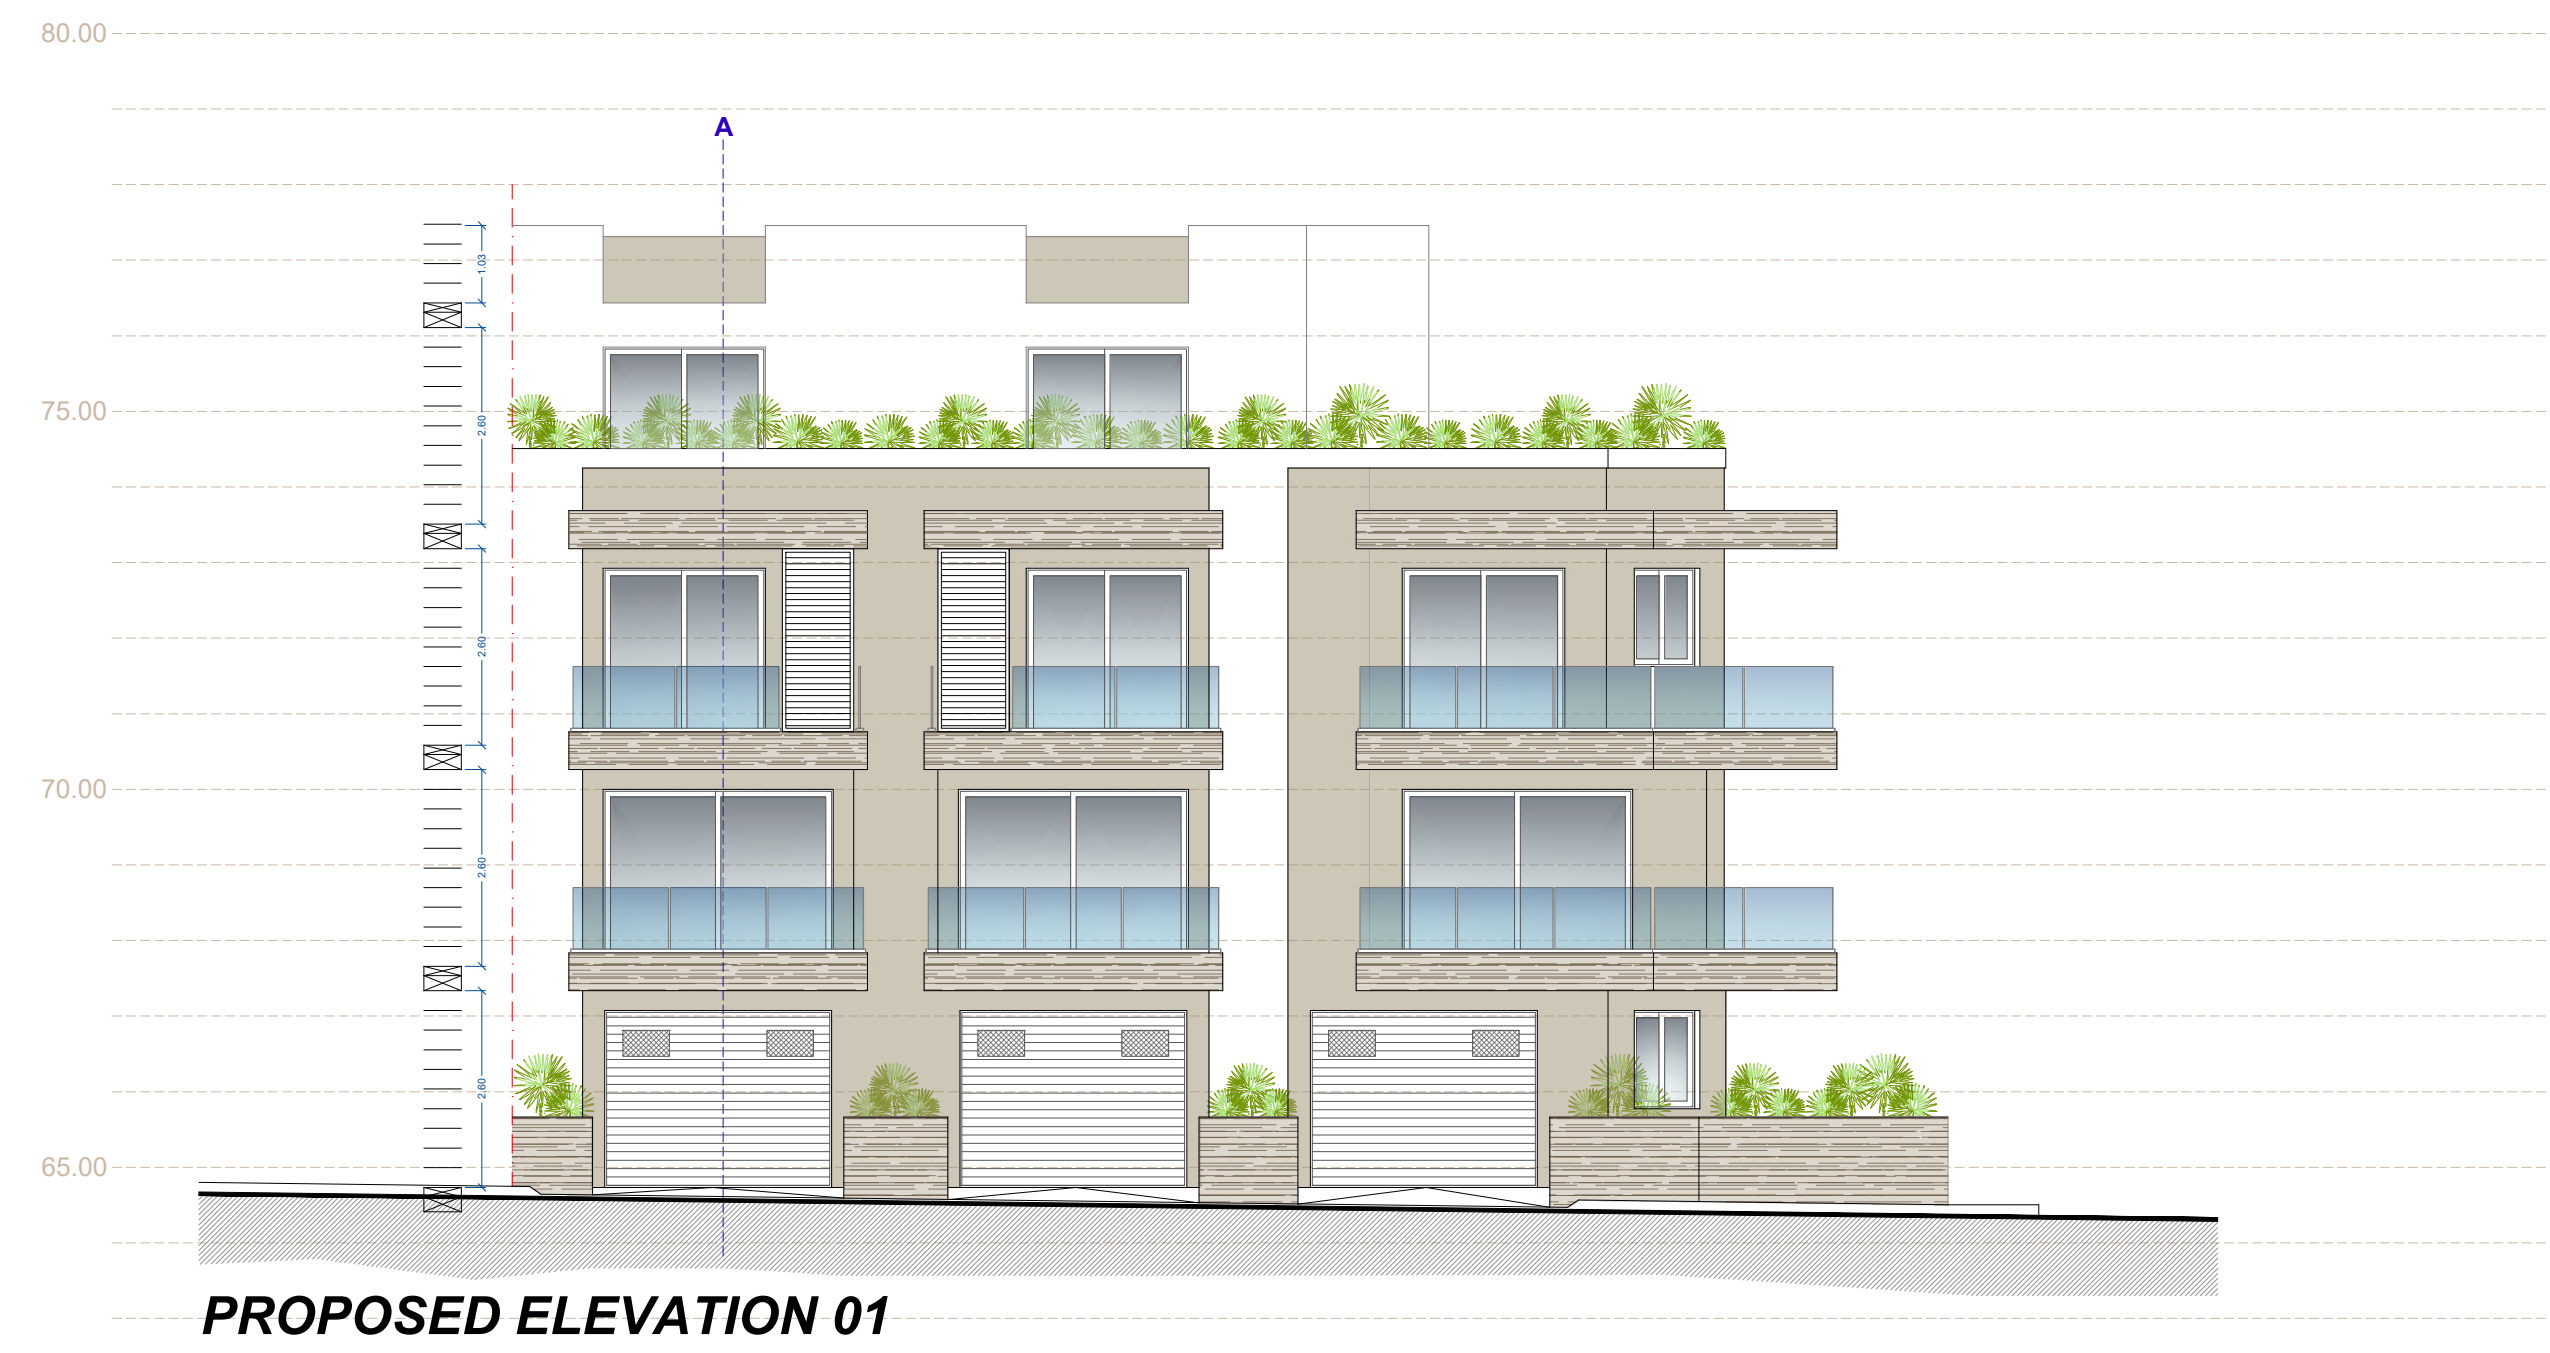


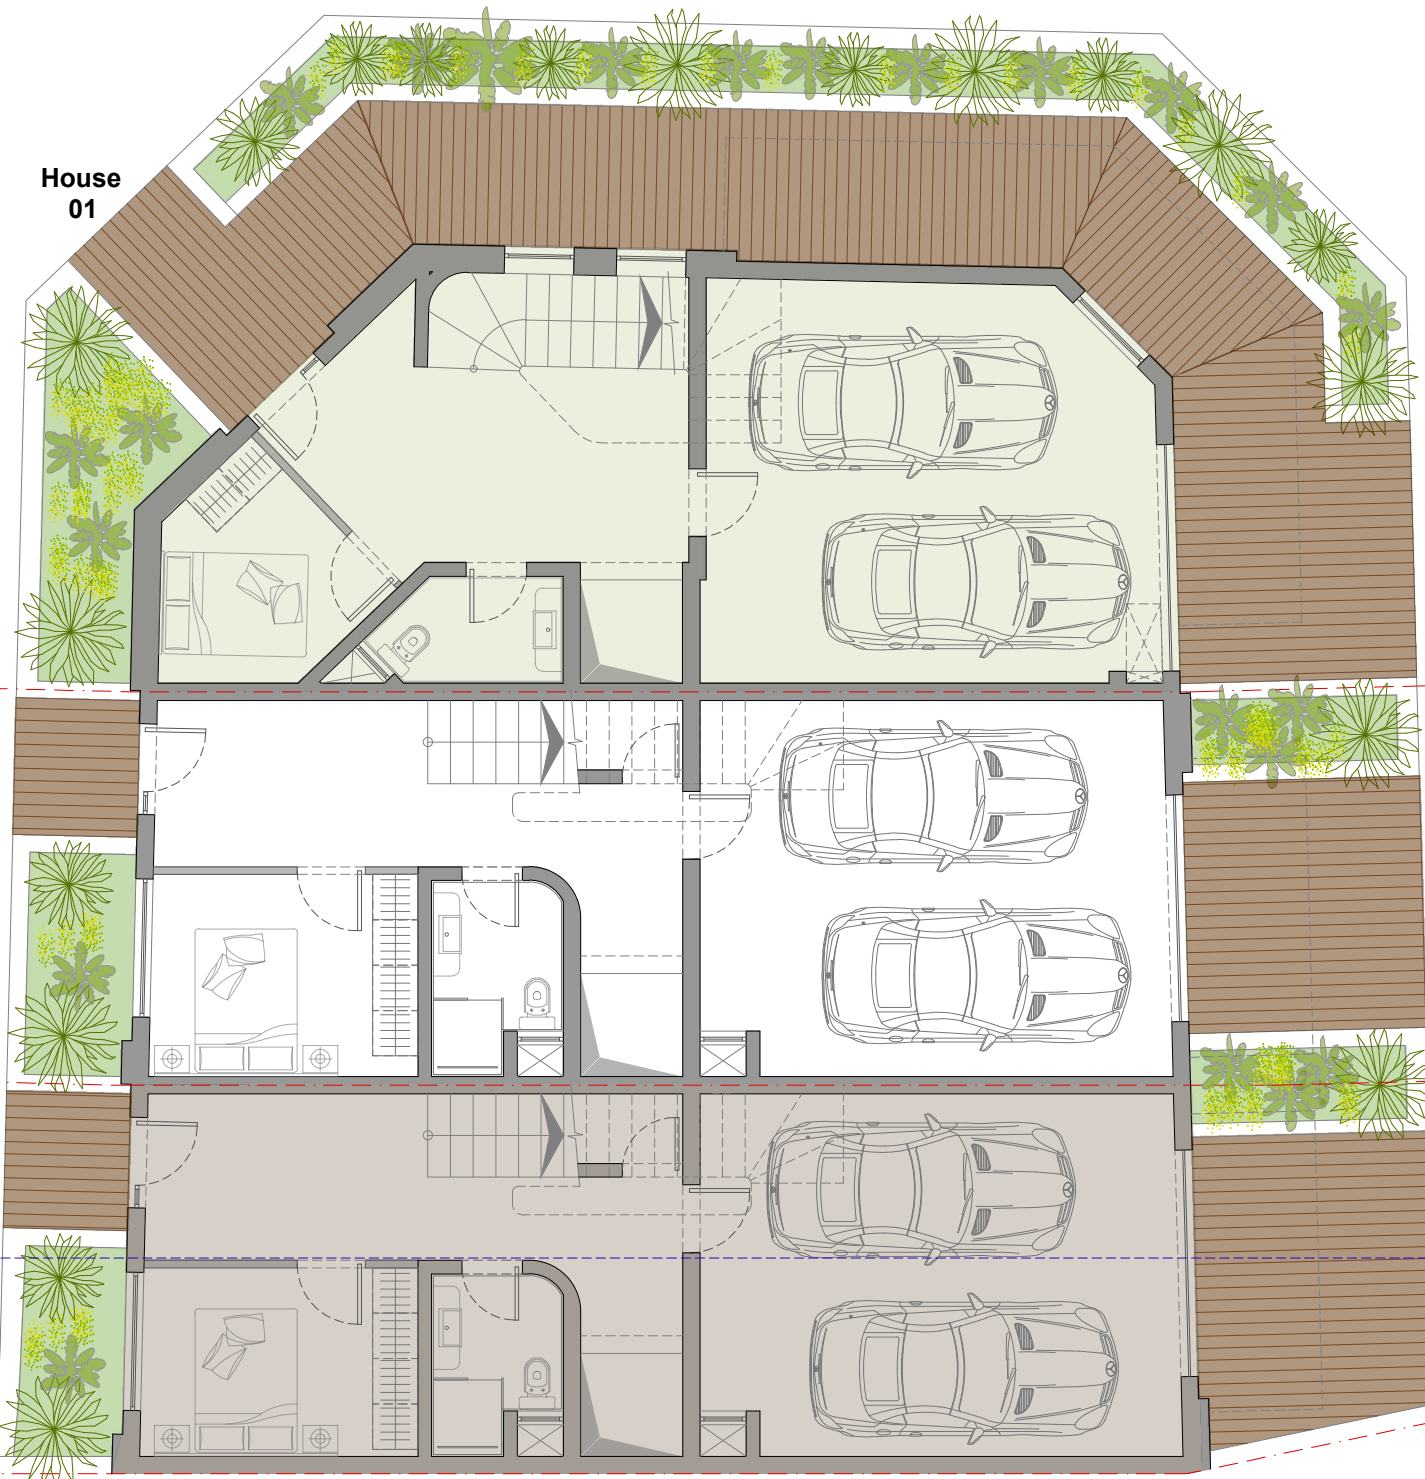

PROPOSED GROUND FLOOR PLAN

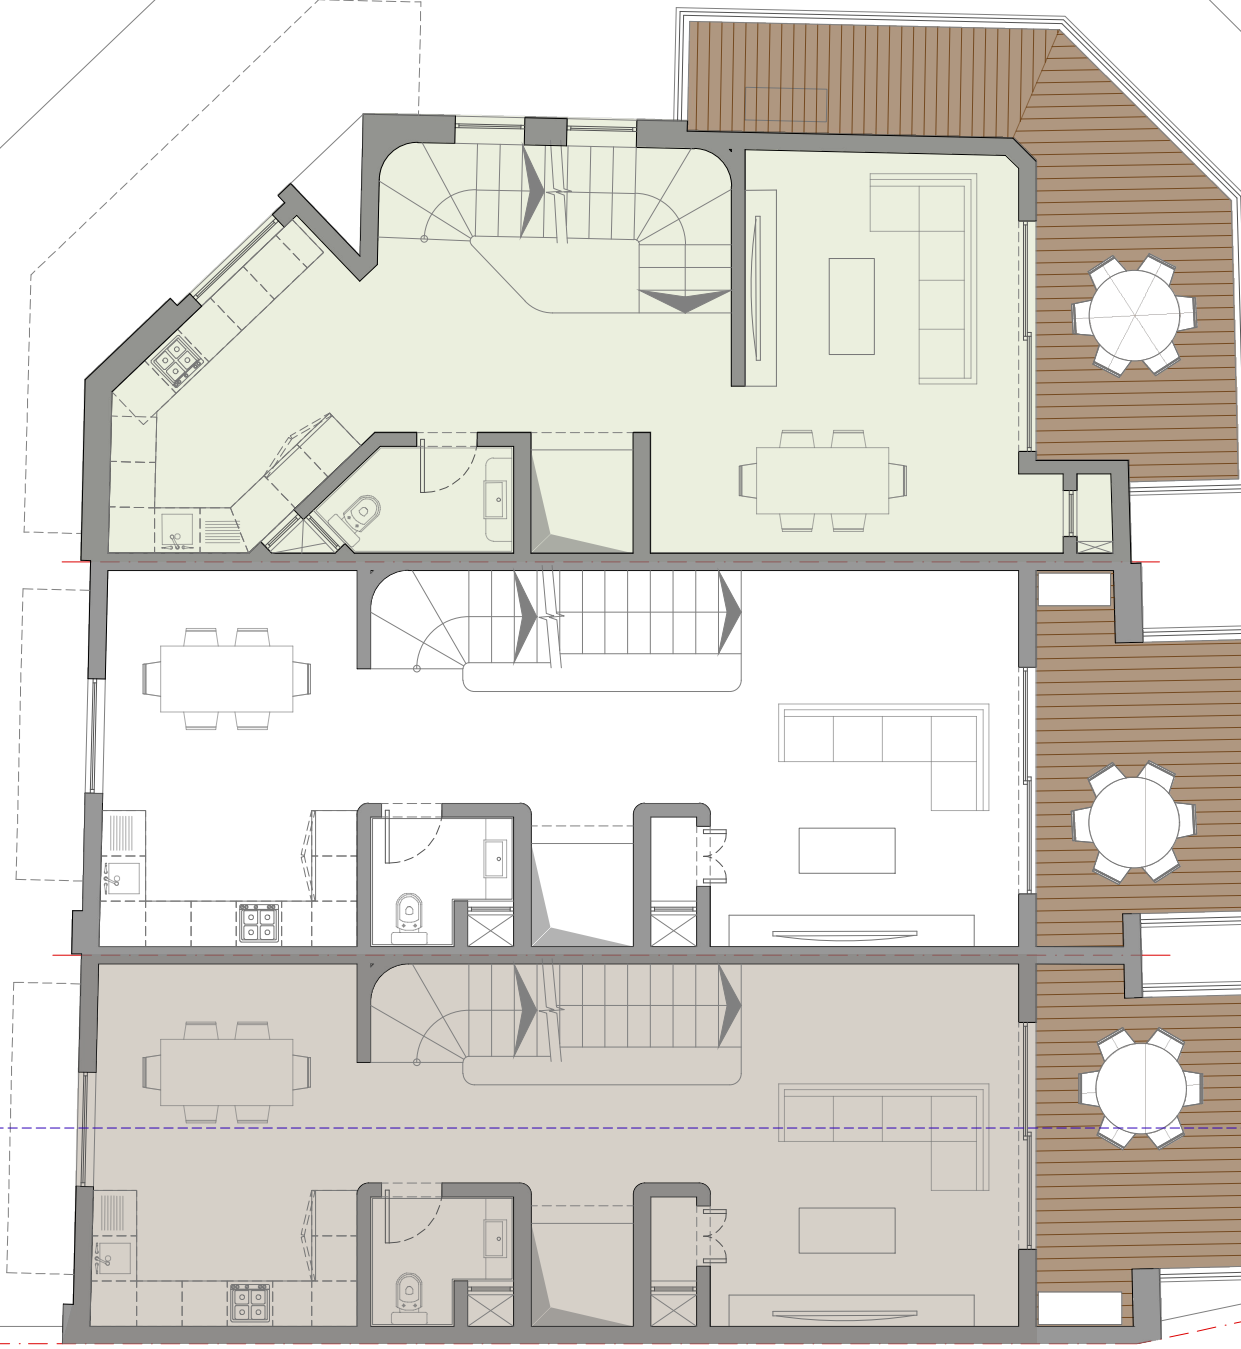

PROPOSED FIRST FLOOR PLAN

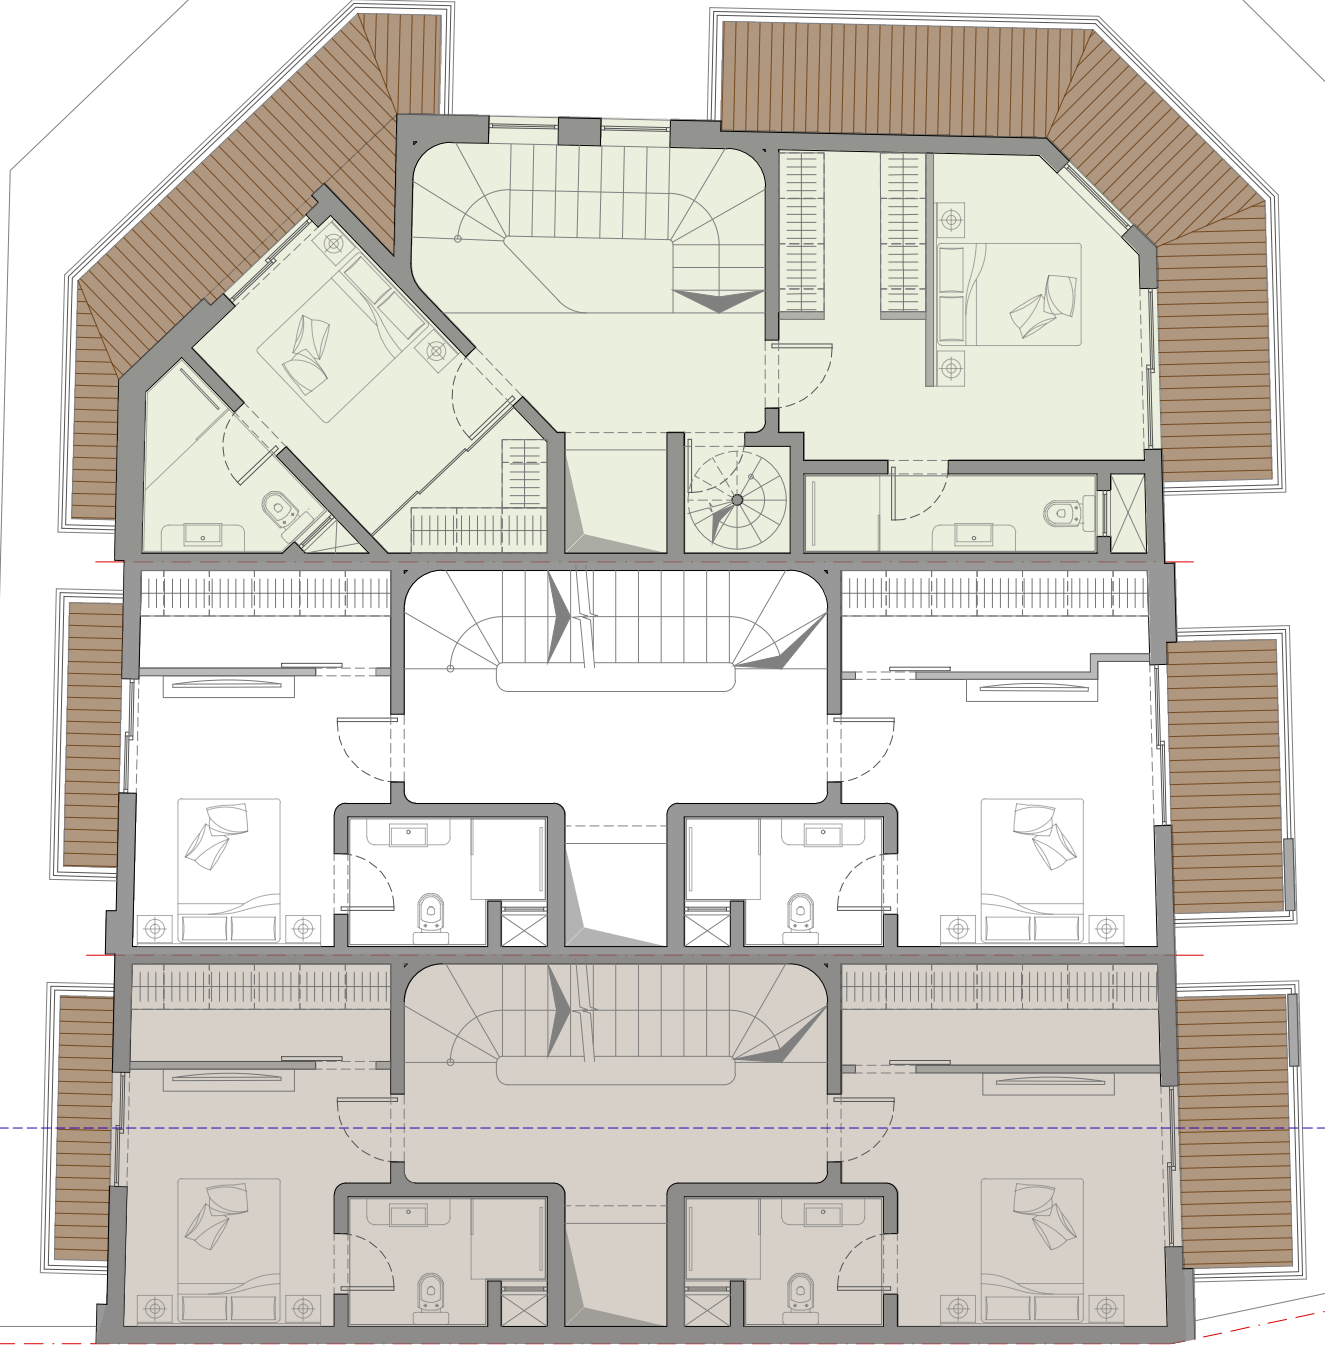

PROPOSED SECOND FLOOR PLAN



PROPOSED RECEDED FLOOR PLAN

PROPOSED ROOF TOP FLOOR PLAN

